


CROSS profile burial dam structure

Рисунки no 1-1


M 1:500

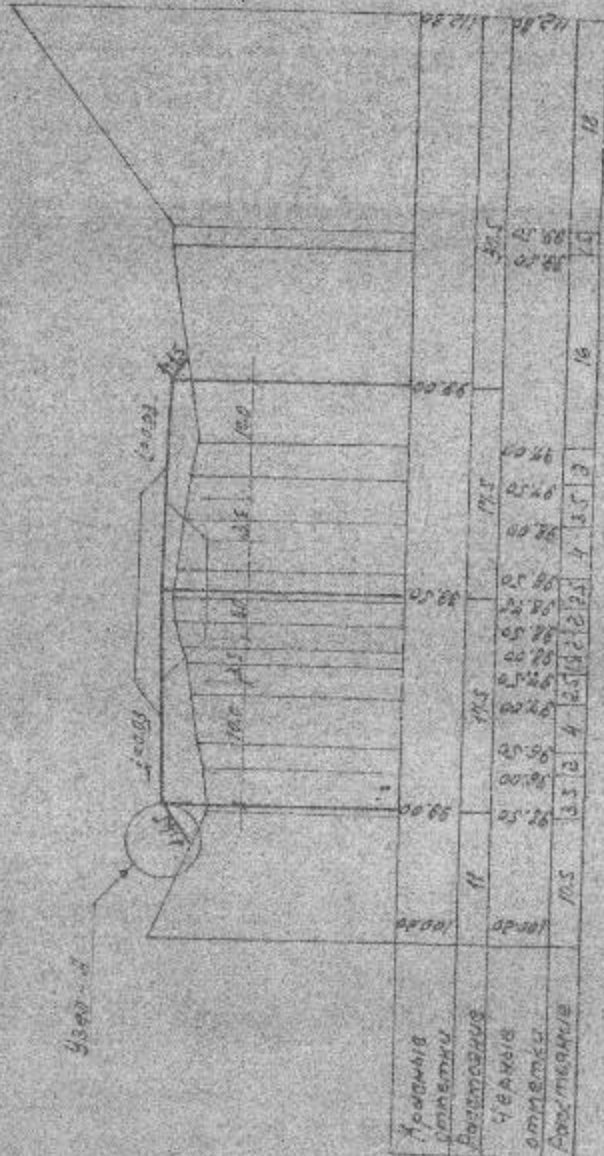

(4) Директ

Узел-1

overview of 5 concrete boxes, planned

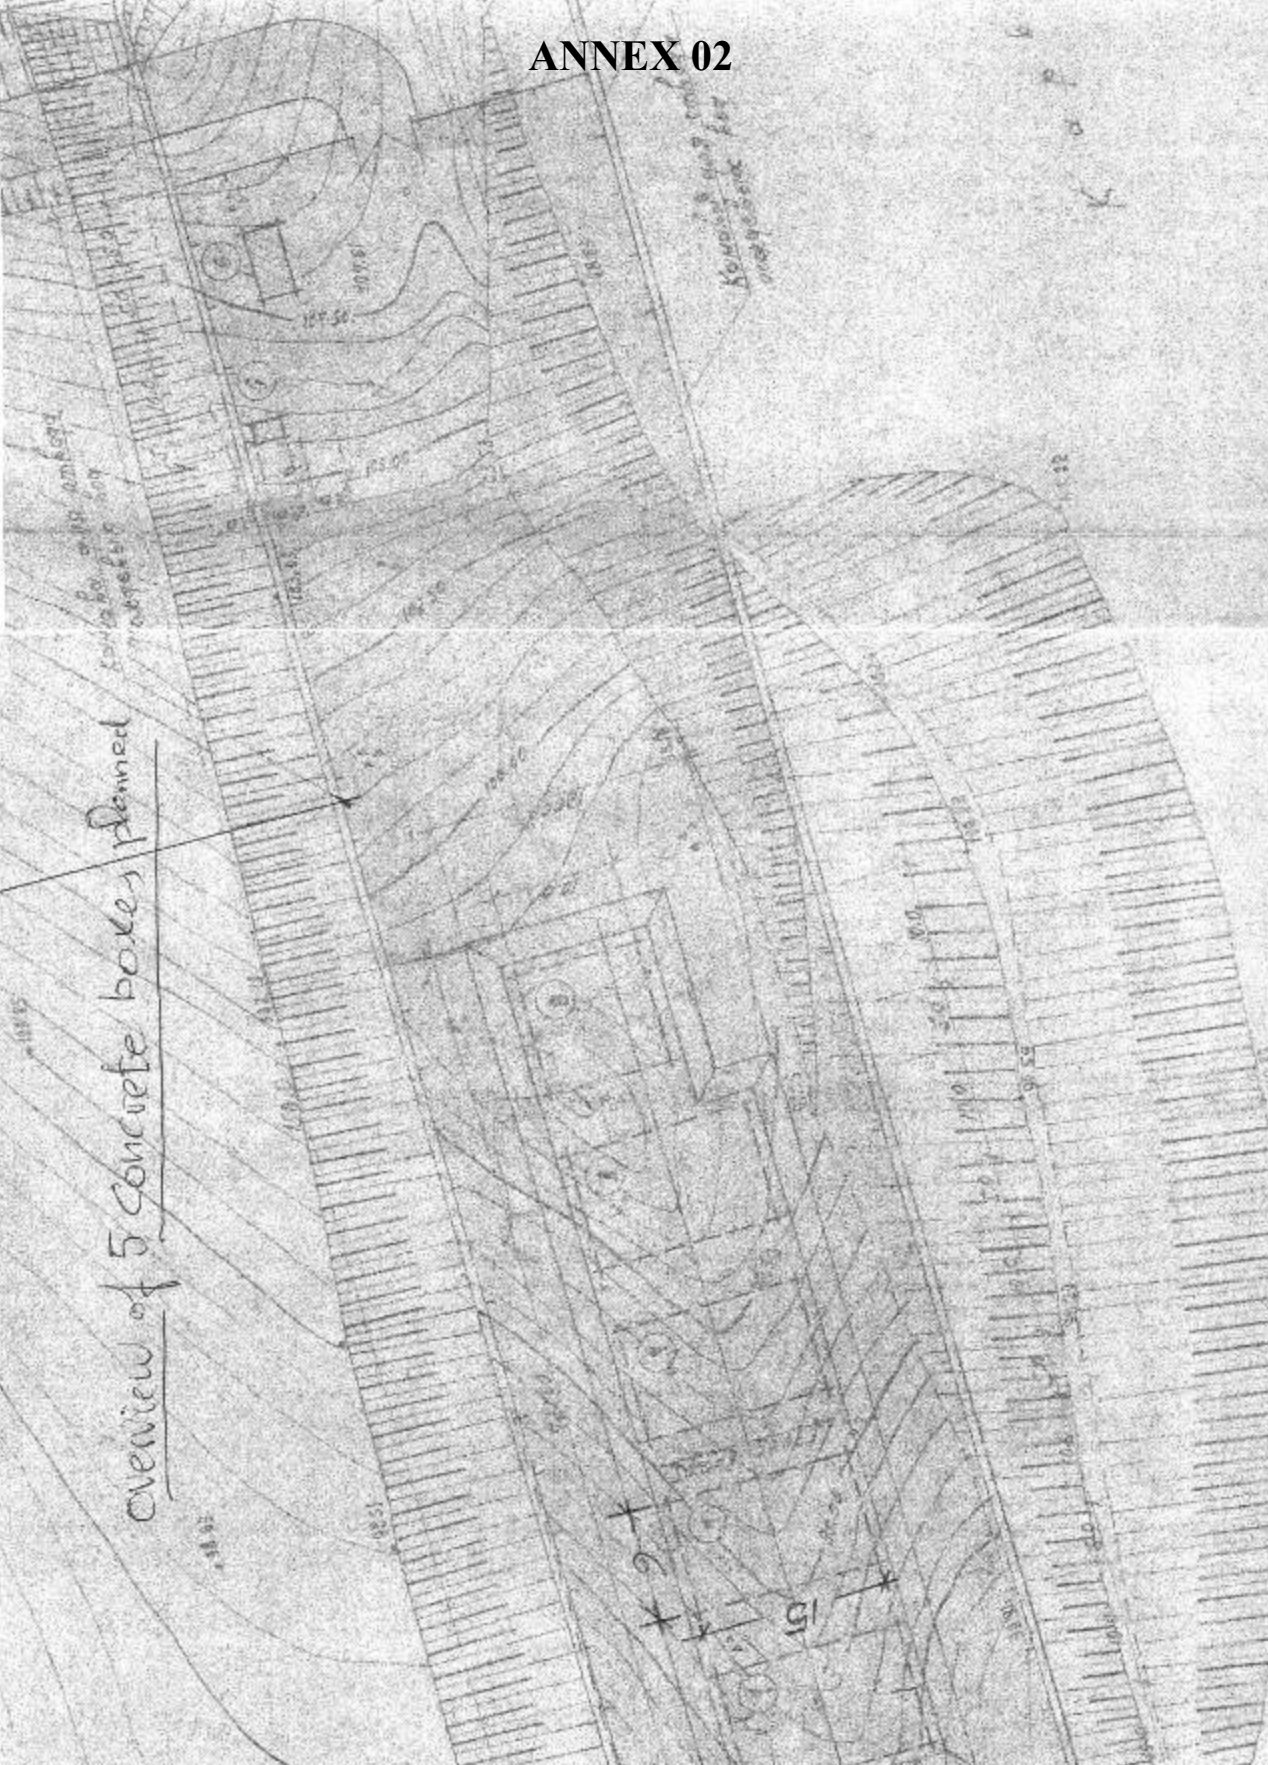

Komplex 8 and 7
Korpus 8 and 7

100

101
102

K o p 8


ANNEX 02



Scope of work for concrete trench

1. Бетон М150 с 24,00 Concrete M150 24,00
 2. Понечи покрывае сгтх с 12,44 шор с. Slabs (panels) for covering


1. Trench for incineration of pesticides (210 tons)
2. Place for intermediate storage and preparation of gas mixture of pesticides
3. Place for storage of liquid fuel
4. Place for stacking up the wood
5. Toilet
6. Place for installation of a small house

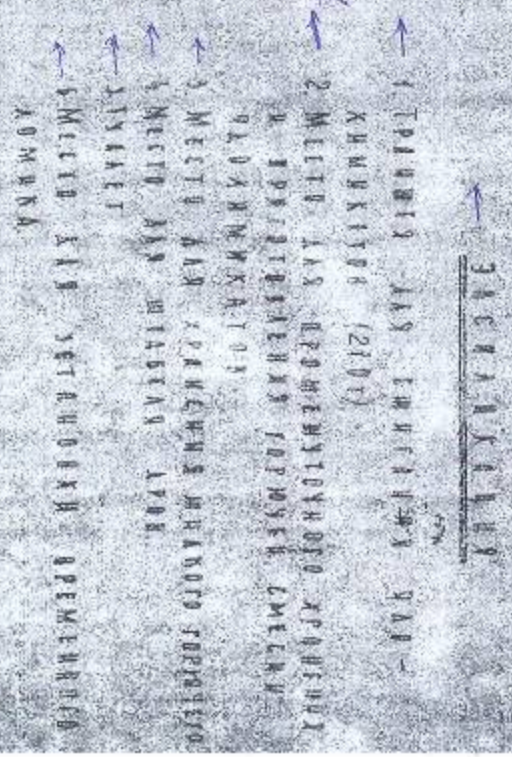

ANNEX 02



ANNEX 02

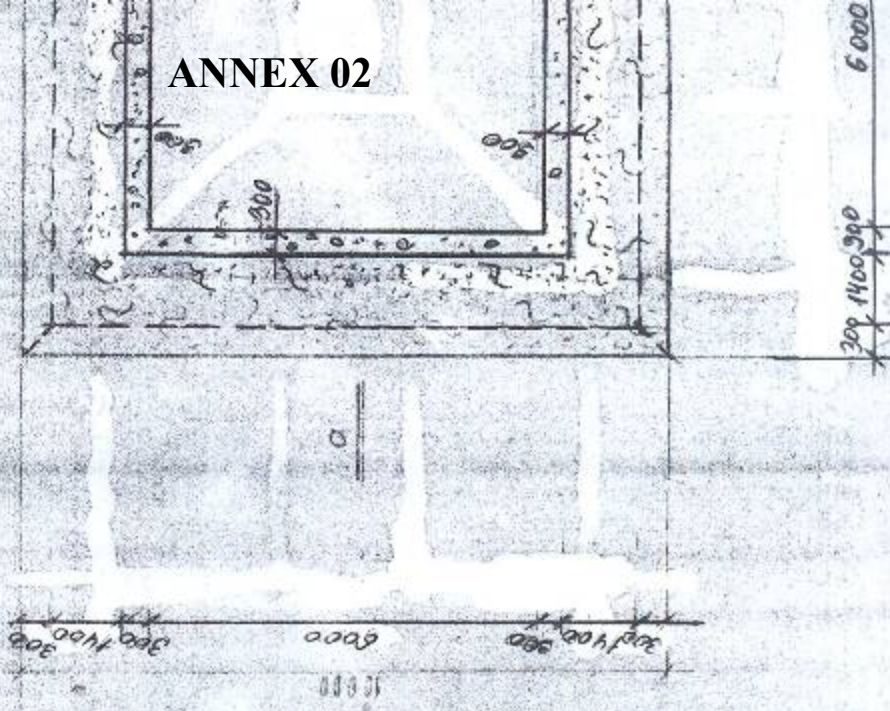


6000




ANNEX 02

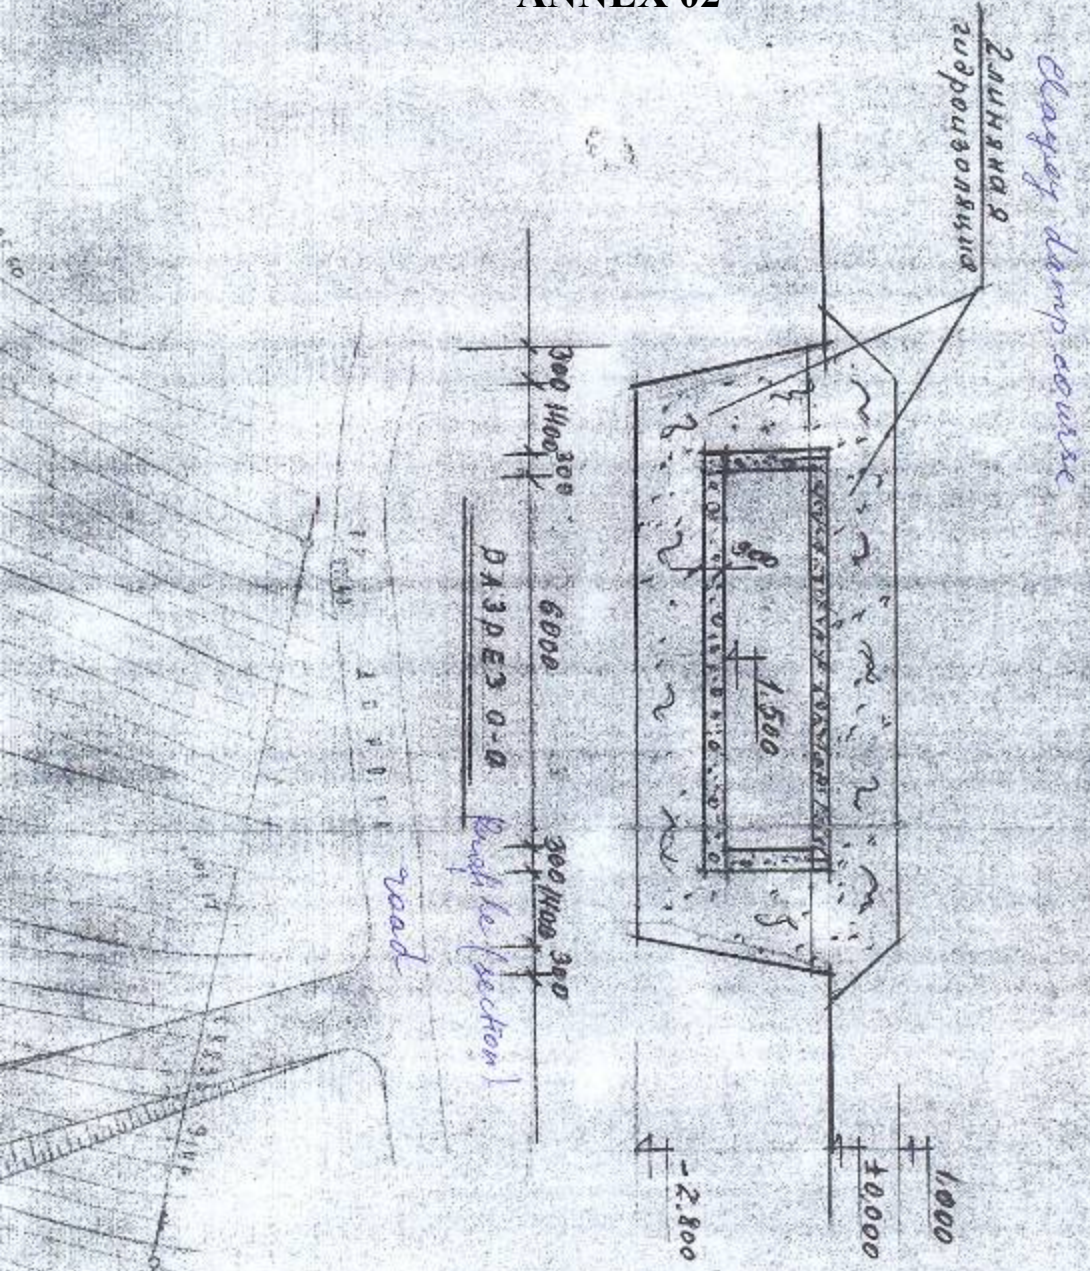

- Scope of work for concrete foundation
- Вид работы: по бетонной пл.
1. Бетон М150
 2. Плита перекрытия
- 1 Concrete M150
2 Slabs (panels) for covering

